
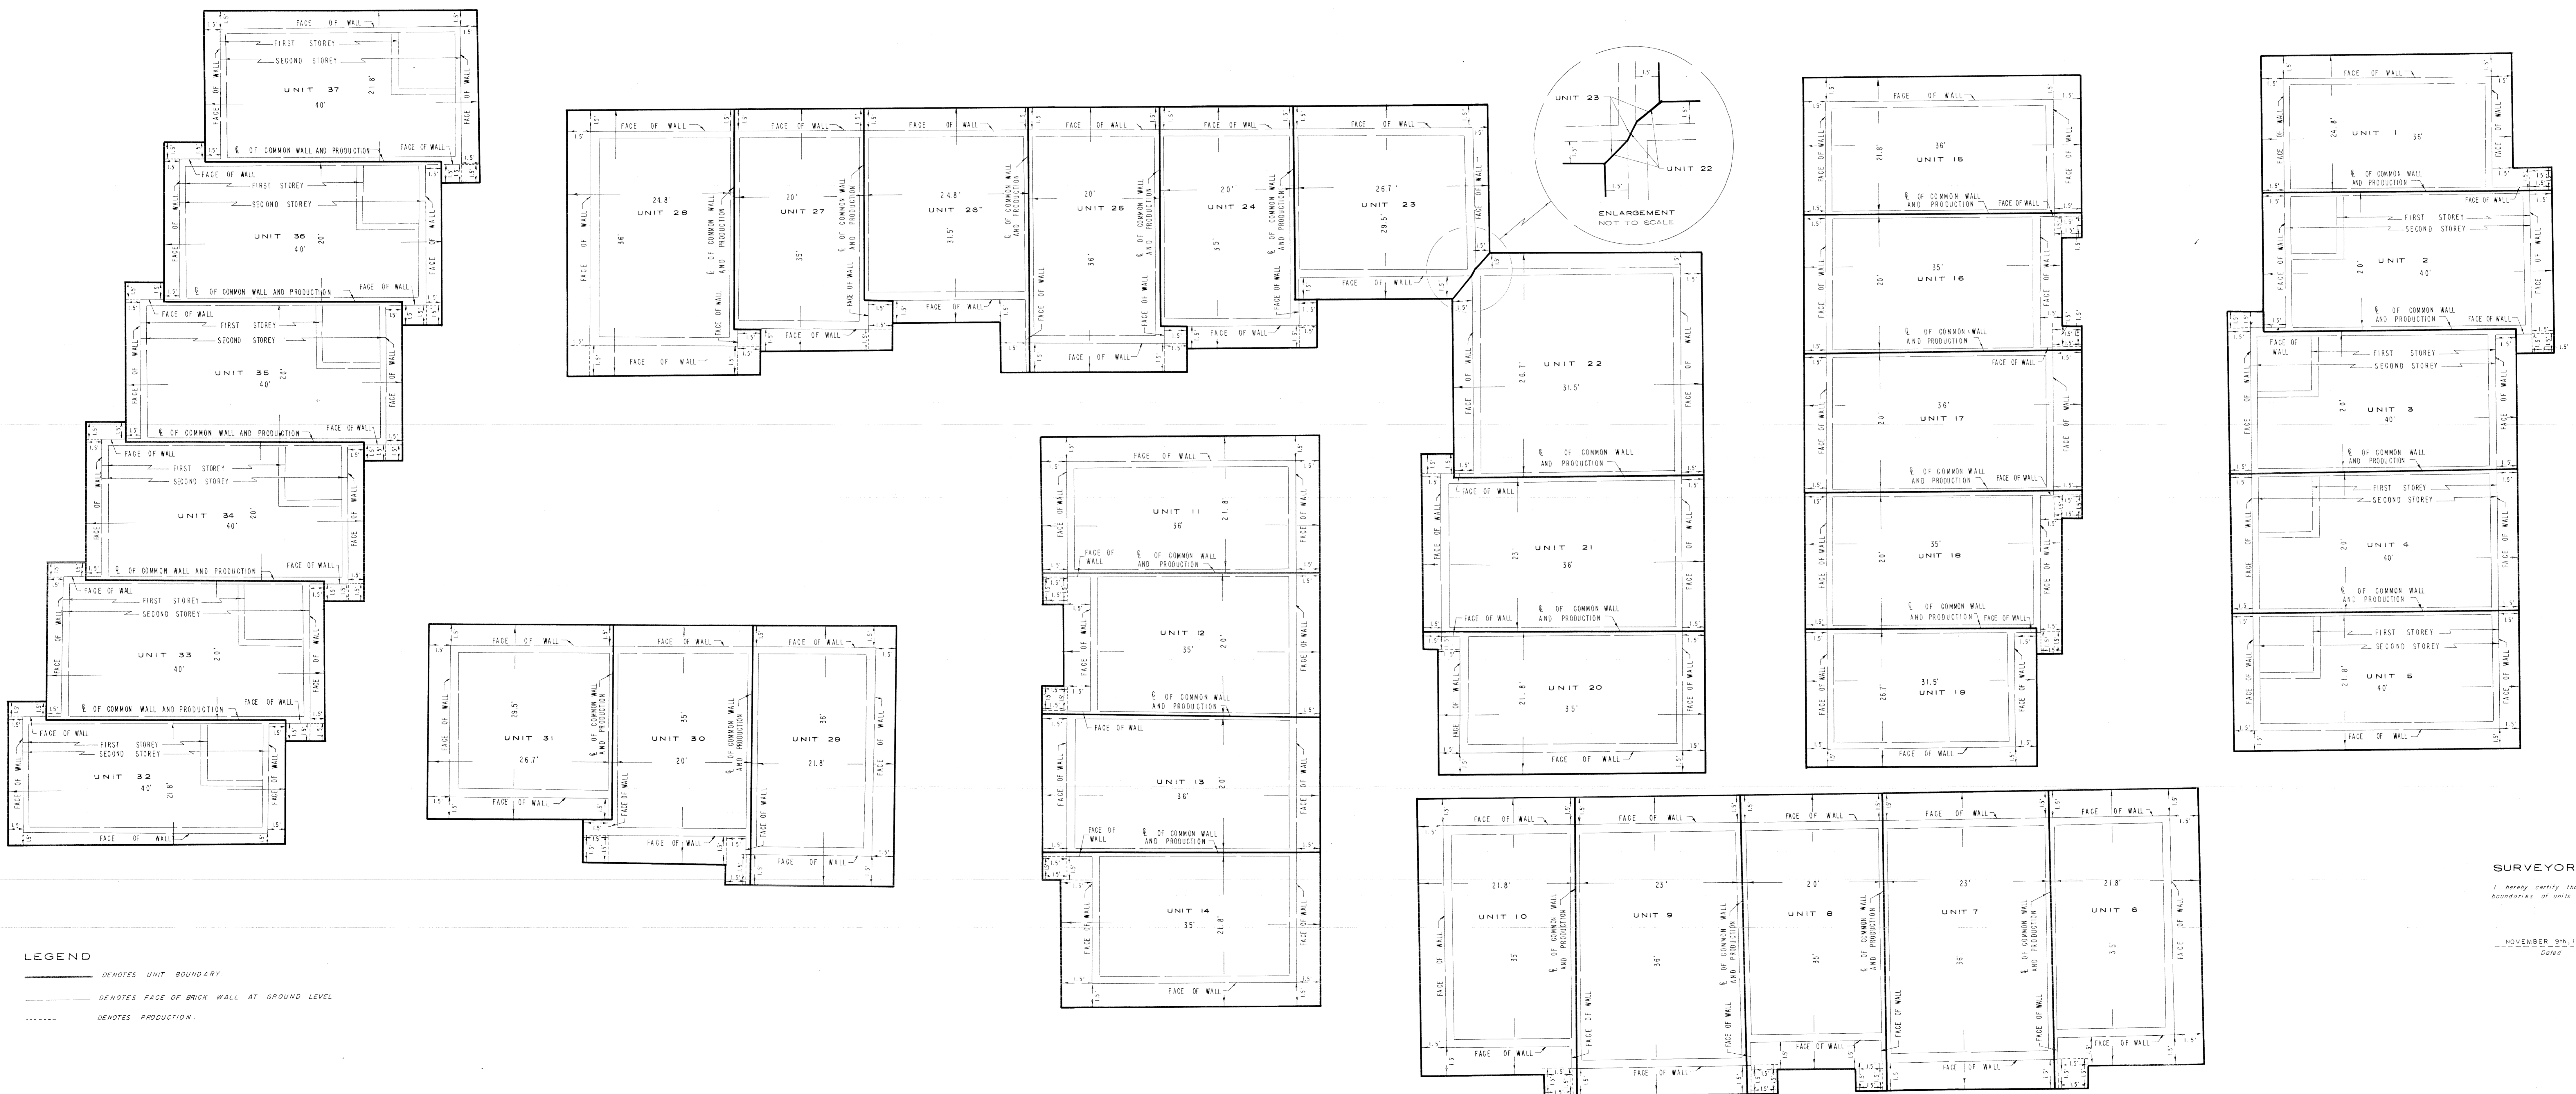


PLAN OF COMPILATION  
SHOWING THE SPECIFICATION AND RELATIONSHIP BETWEEN  
THE BOUNDARIES OF UNITS 1 TO 37, BOTH INCLUSIVE AND THE MONUMENTATION  
SECTIONS 3(2.0) AND 4(1,C) — THE CONDOMINIUM ACT, 1967  
SECTION 42(1) — ONTARIO REGULATIONS 299/67

J.D. BARNES O.L.S. 1967  
NOT TO SCALE

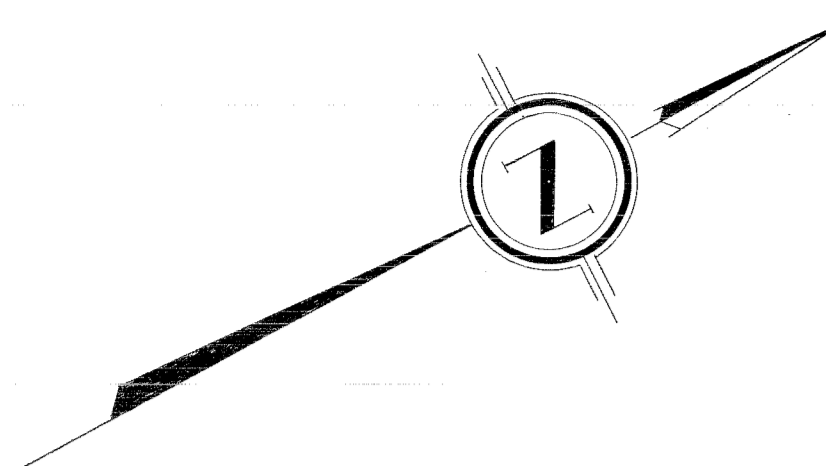

**LEGEND**  
 ——— DENOTES UNIT BOUNDARY.  
 - - - - - DENOTES FACE OF BRICK WALL AT GROUND LEVEL  
 ..... DENOTES PRODUCTION.

**SURVEYOR'S CERTIFICATE**  
 I hereby certify that this plan accurately shows the relationship between the boundaries of units 1 to 37 (both inclusive) and the monumentation.

NOVEMBER 9th, 1967  
 Dated

*J.D. Barnes*  
 JOHN D. BARNES  
 ONTARIO LAND SURVEYORS

JOHN D. BARNES  
 ONTARIO LAND SURVEYORS  
 223-6010  
 WILLOWDALE, ONTARIO